


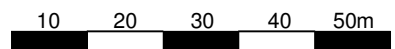


**Kehl - GOLDSCHUEER Bebauungsplan  
HERRENFELD I, 2. Änd. 3/3**

**M. 1:1.000  
Stadtplanung Kehl**

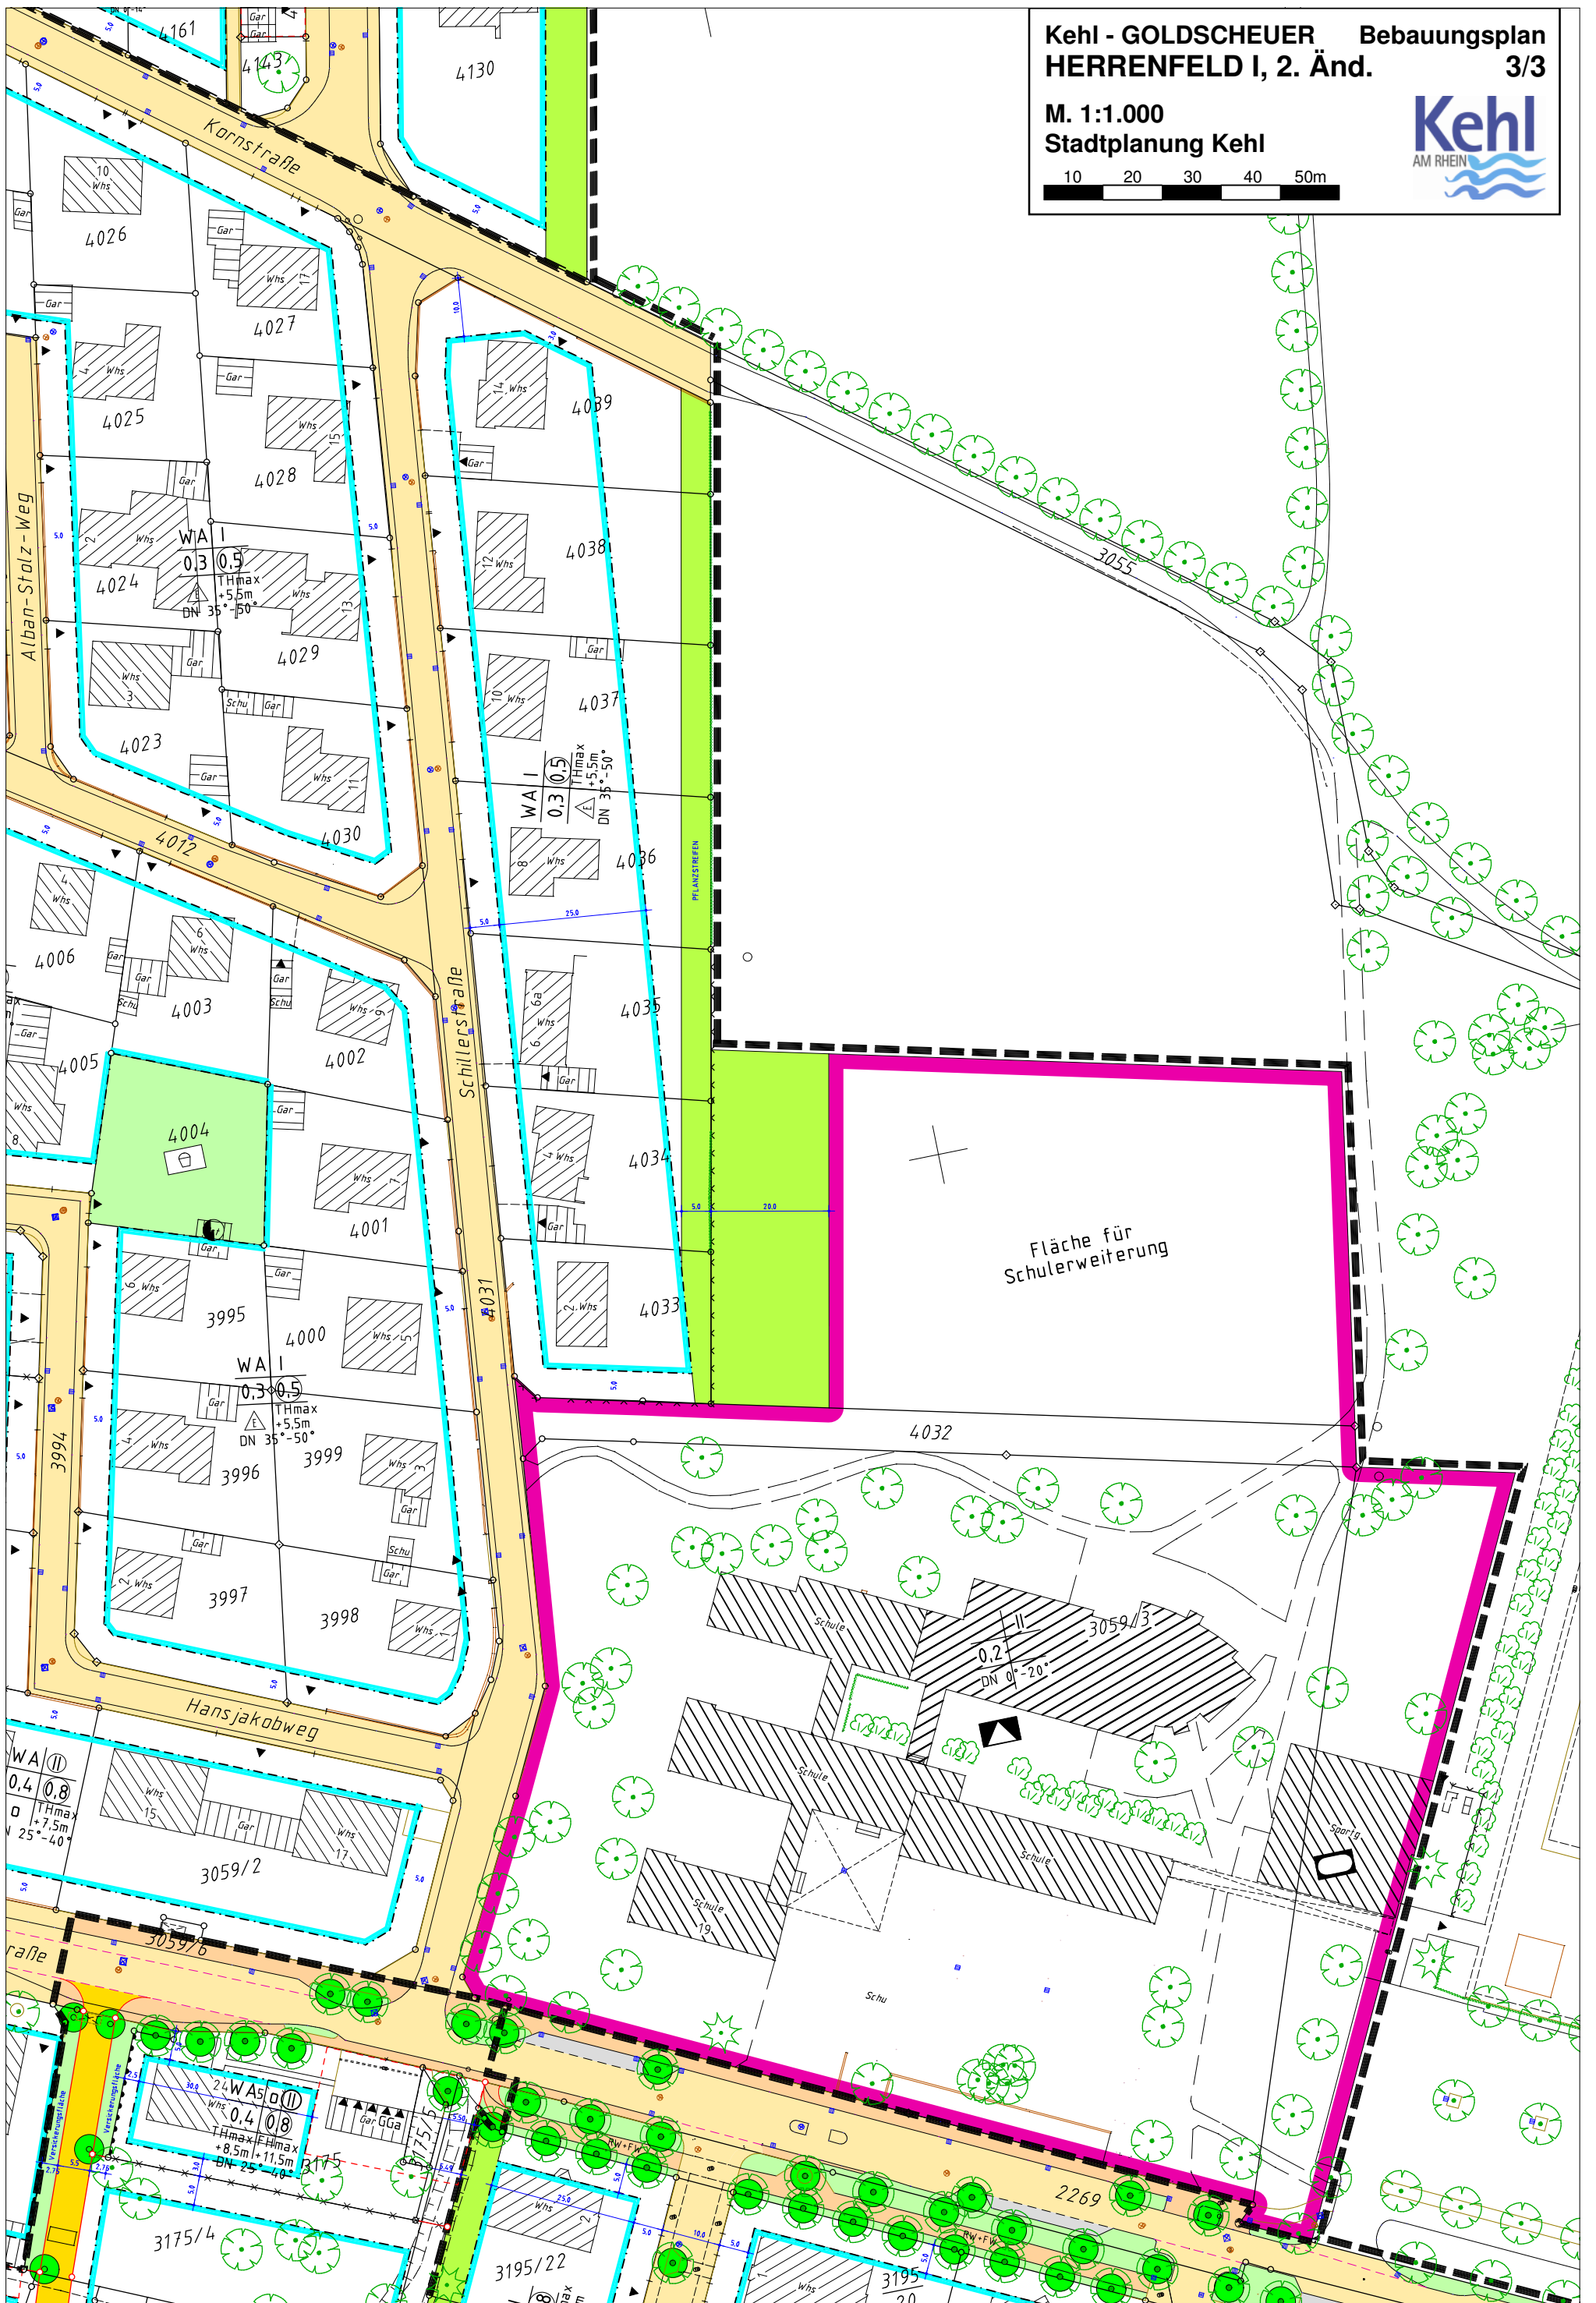


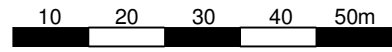

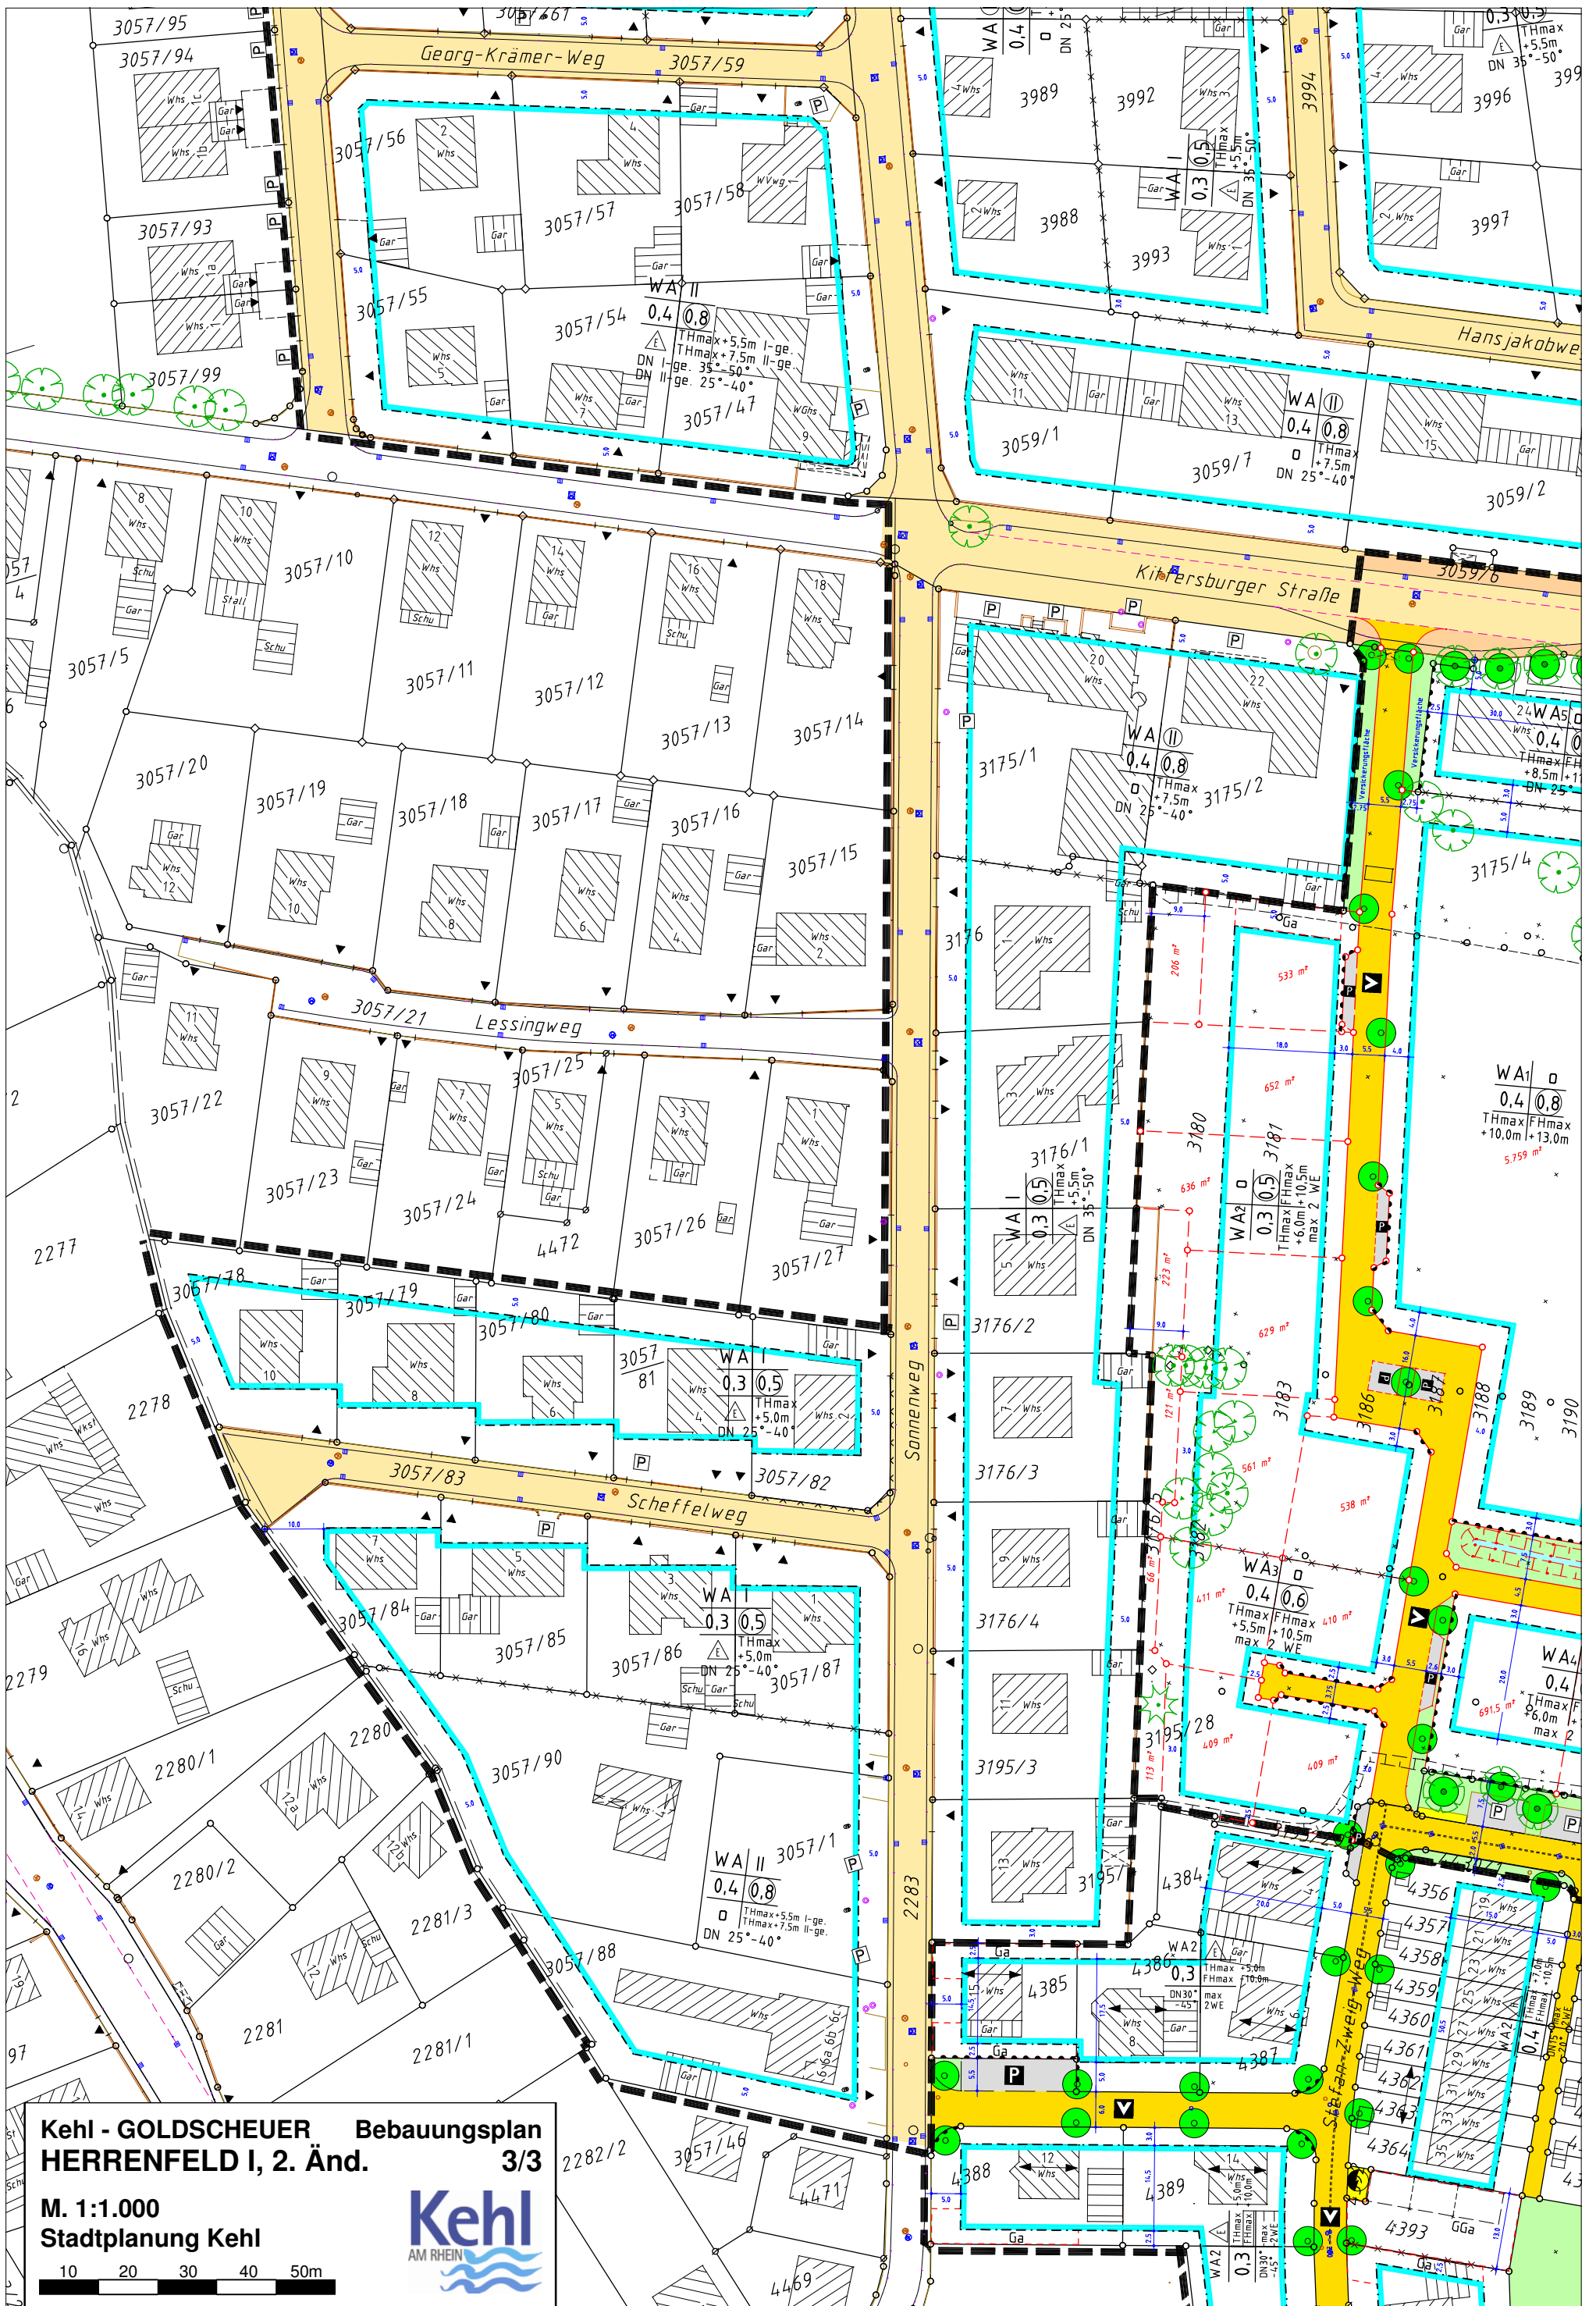

**Kehl - GOLDSCHUEUR Bebauungsplan  
HERRENFELD I, 2. Änd. 3/3**

**M. 1:1.000  
Stadtplanung Kehl**

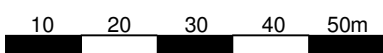

WA1 | 0  
0,4 | 0,8  
THmax FHmax  
+10,0m +13,0m  
5,759 m²

WA1 | 0,3 | 0,5  
THmax FHmax  
+5,0m +10,5m  
DN 25° -40°  
max 2 WE

WA II | 0,4 | 0,8  
THmax FHmax  
+5,5m +7,5m  
DN 25° -40°

WA3 | 0,4 | 0,6  
THmax FHmax  
+5,5m +10,5m  
max 2 WE

WA4 | 0,4 | 0,8  
THmax FHmax  
+5,0m +10,5m  
max 2 WE

WA2 | 0,3 | 0,5  
THmax FHmax  
+5,0m +10,0m  
DN 30° -45°  
max 2 WE

WA2 | 0,3 | 0,5  
THmax FHmax  
+5,0m +10,0m  
DN 30° -45°  
max 2 WE